



平面図 1:100

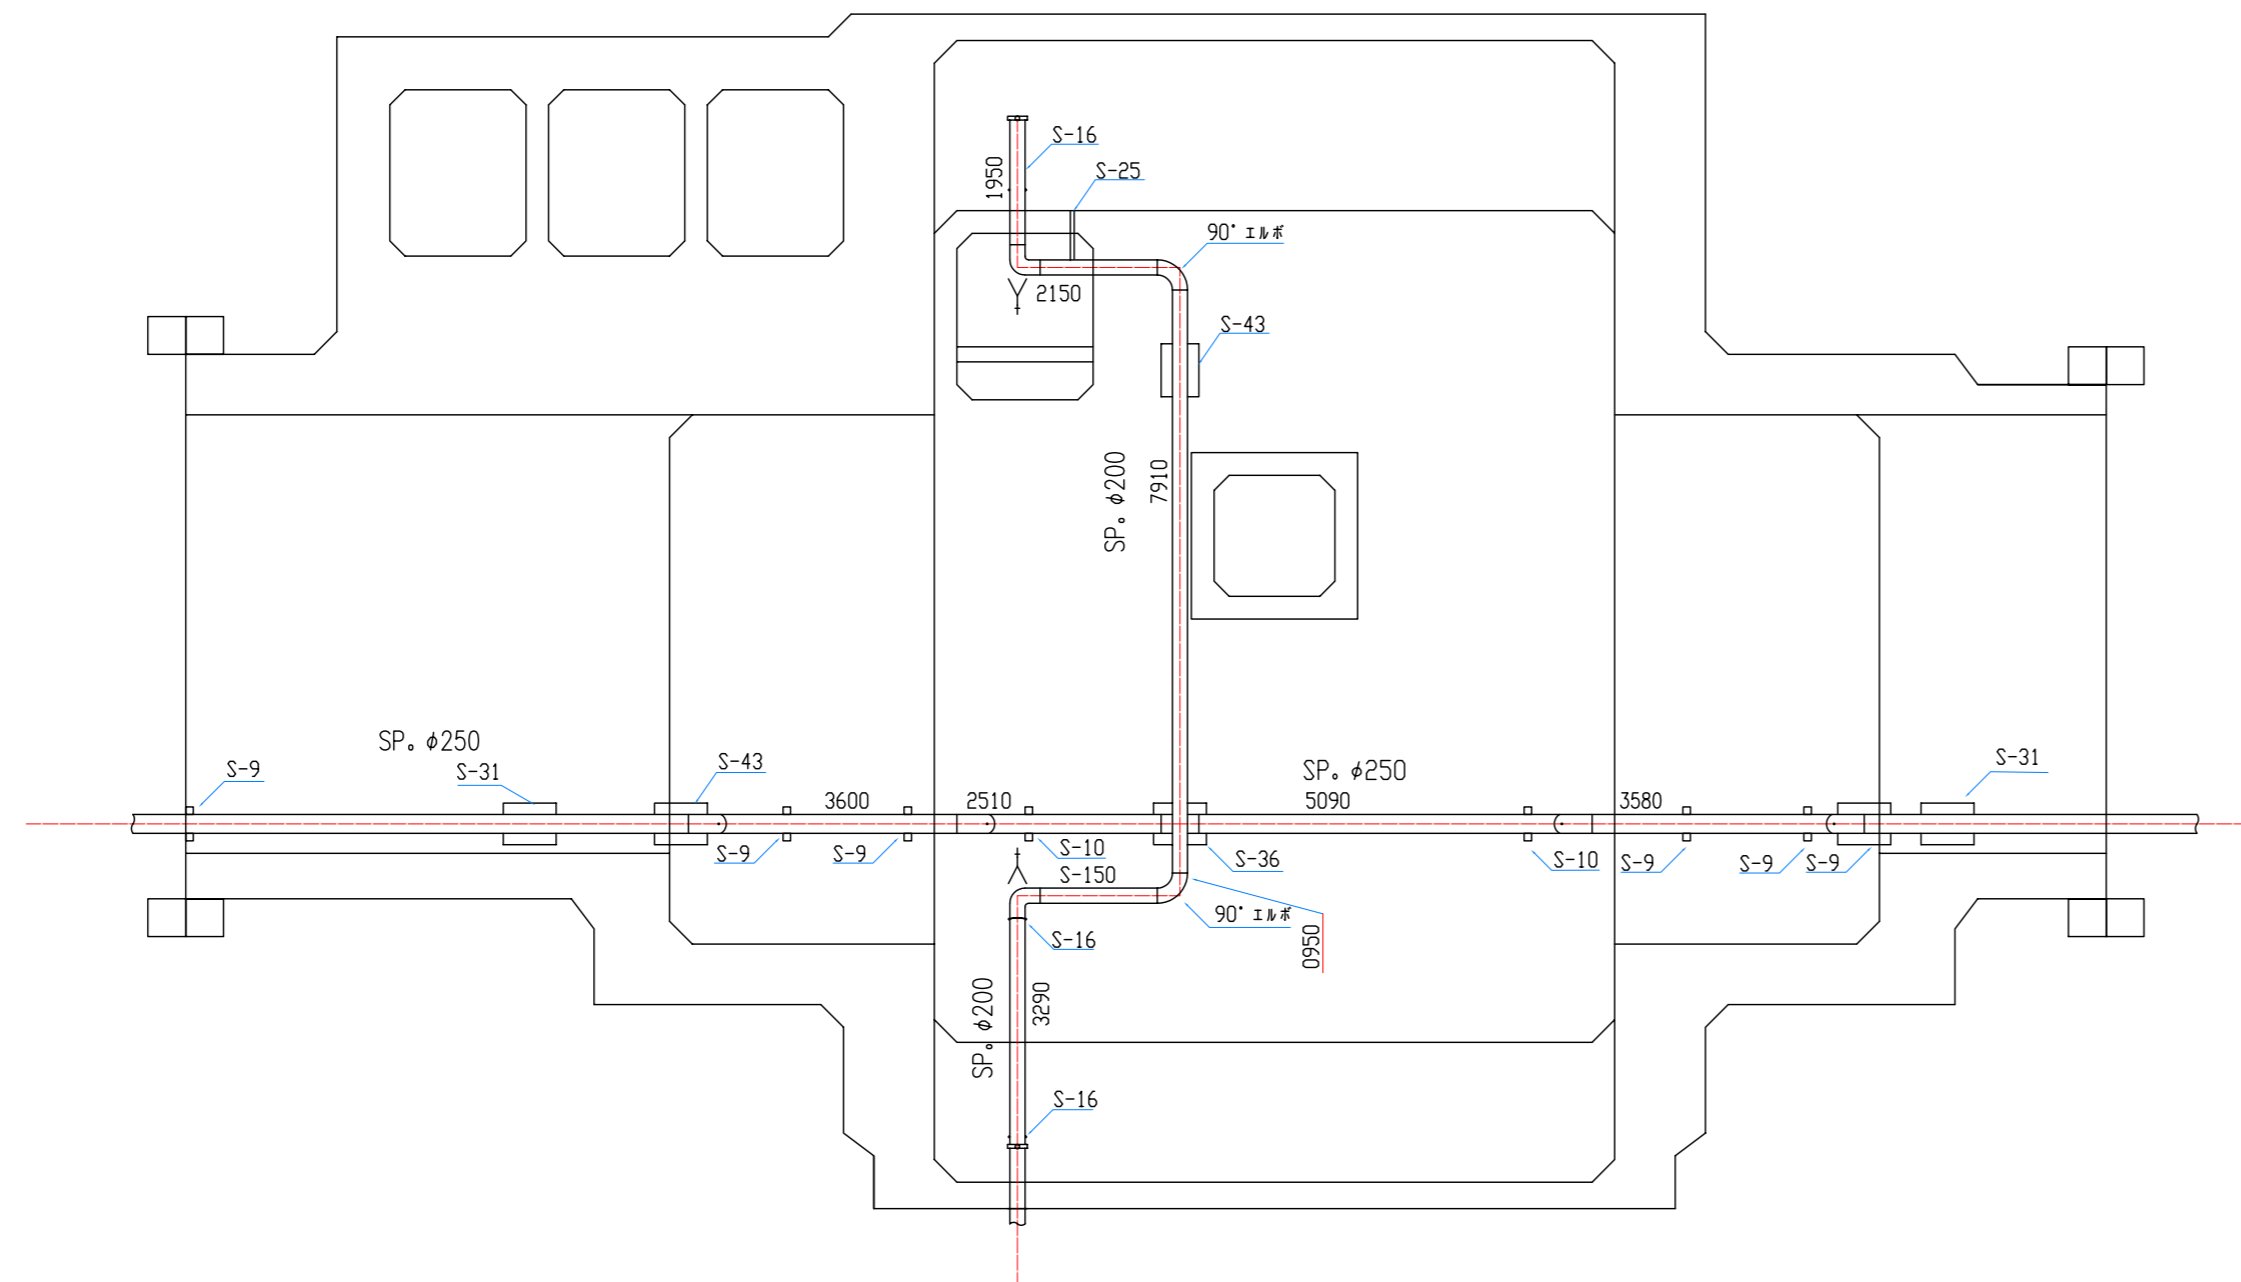

横断面図 1:100

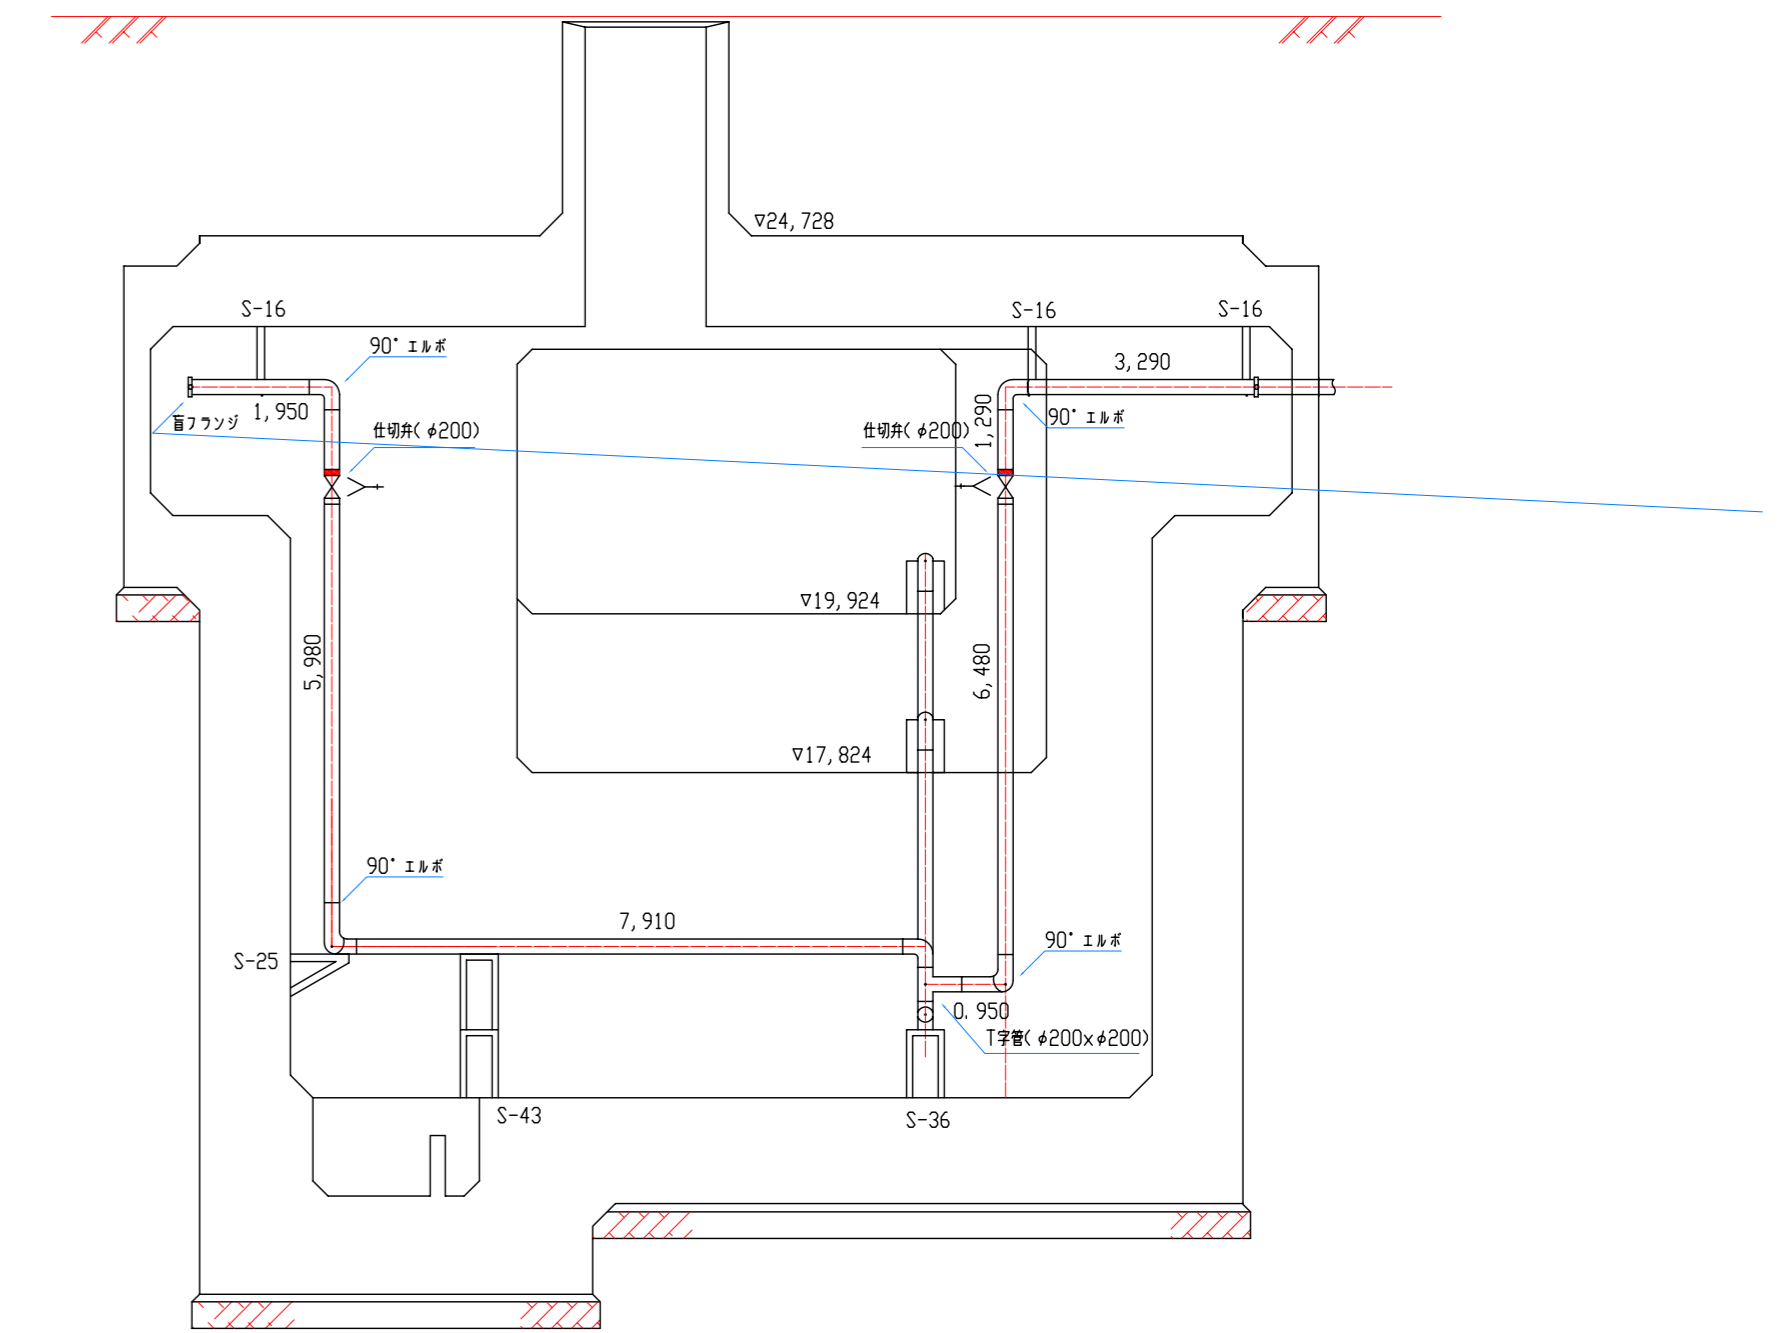

縦断面図 1:100

